


## Floor Plan

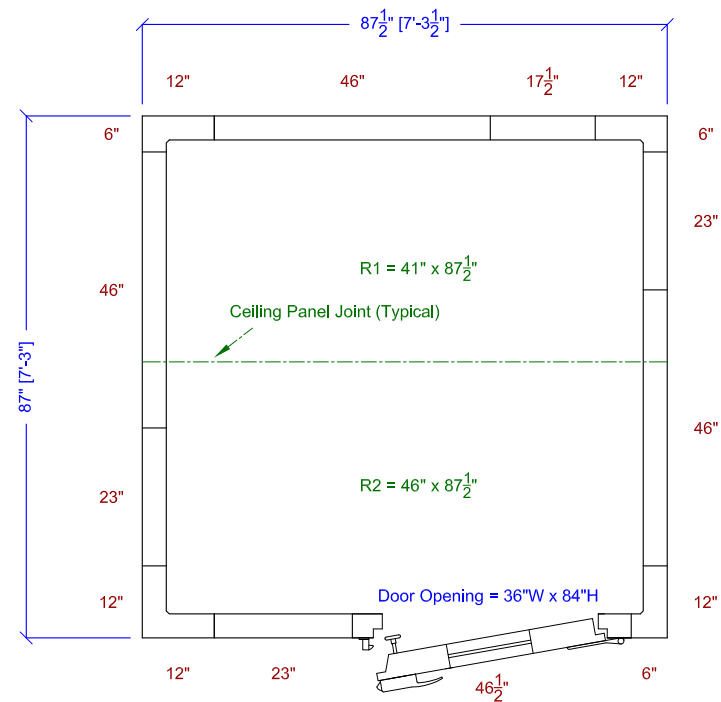

### CHAMBER SPECIFICATIONS:

#### PANELS

Panels Manufactured by ? (Bally?)  
 Wall Panel Height = 7'-10"  
 Overall Exterior Height = 8'-2"  
 No Screed - **MISSING 4" HIGH SCREED - REQUIRED**  
 4" Thick Wall & Ceiling Panels  
 No Floor  
 Polyurethane Insulation

#### Finish:

Interior = Stainless Steel  
 Exterior = Embossed Aluminum (Door Section is ST/ST Outside)

#### ACCESSORIES

None

#### DOOR & FRAME

36" x 84" Opening  
 Flush  
 Hinged Right  
 Stainless Steel Both Sides  
 Magnetic Gasket/Sweep  
 Heated Frame = Known  
 Heated Door = Unknown  
 Exterior Light Switch = Unknown  
 Interior Light Switch = Unknown  
 Latch = Yes  
 Inside Release = Yes  
 Door Closer = Yes  
 14" x 23" View Port

#### REFRIGERATION

Not Included

### NOTES:

DIMENSIONS ARE NOT  
 GUARANTEED

DRAWING IS FOR  
 CONCEPTUAL PURPOSES  
 ONLY. SOME MINOR  
 VARIATIONS MAY OCCUR WITH  
 ACTUAL BOX.

HARDWARE SHOWN MAY BE  
 DIFFERENT THAN ACTUAL  
 HARDWARE

**COLD ROOM SOLUTIONS**

3942 Valley Ave., Suite L, Pleasanton, CA 94566  
 (925) 462-2500 FAX (925) 462-2502  
 www.coldroomsolutions.com



**BOX #F  
 USED PANELS**

SCALE:  
 3/8" = 1'-0"

Job No.: Dwg. By:

BB

Date: Dwg. No.:

03/16/11 F