


Floor Plan

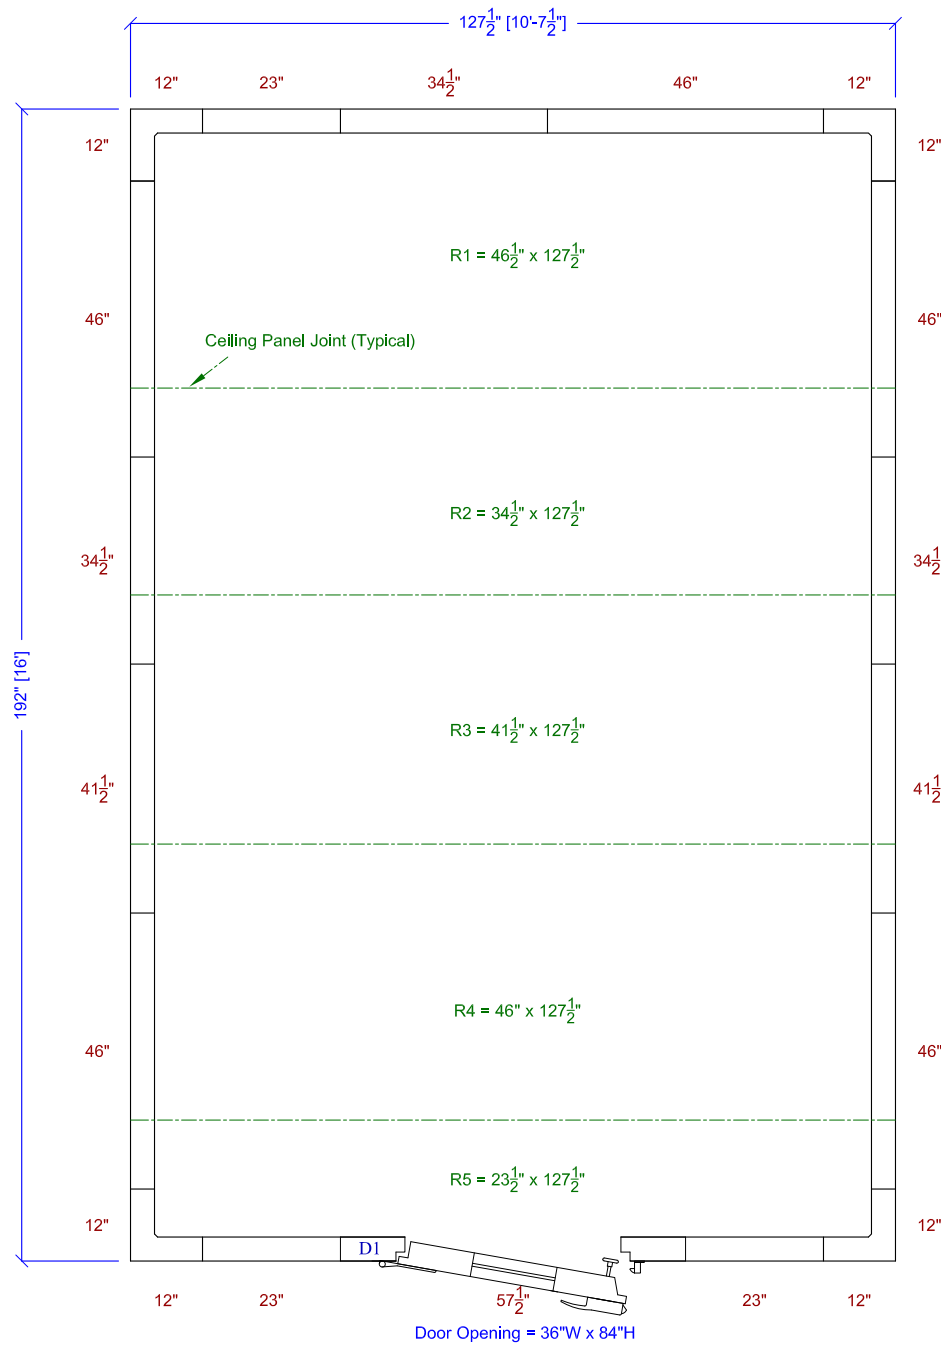

CHAMBER SPECIFICATIONS:

PANELS

Panels Manufactured by Kolpak (#94196187)
 Wall Panel Height = 92-1/2"
 Overall Exterior Height = 8'-2"
 1-1/2" High PVC Screed
 4" Thick Wall & Ceiling Panels
 No Floor
 Polyurethane Insulation

Finish:

Interior = Smooth White
 Exterior = Stucco Embossed Aluminum

ACCESSORIES

None

DOOR & FRAME

36" x 84" Opening
 Flush
 Hinged Left
 Interior = Smooth White
 Exterior = Embossed Aluminum
 Magnetic Gasket/Sweep
 Heated Frame = Known
 Heated Door = Unknown
 Exterior Light Switch = Unknown
 Interior Light Switch = Unknown
 Latch = Yes
 Inside Release = Yes
 Door Closer = Yes
 14" x 23" View Port

REFRIGERATION

Not Included



NOTES:

DIMENSIONS ARE NOT GUARANTEED

DRAWING IS FOR CONCEPTUAL PURPOSES ONLY. SOME MINOR VARIATIONS MAY OCCUR WITH ACTUAL BOX.

HARDWARE SHOWN MAY BE DIFFERENT THAN ACTUAL HARDWARE

Screed Layout

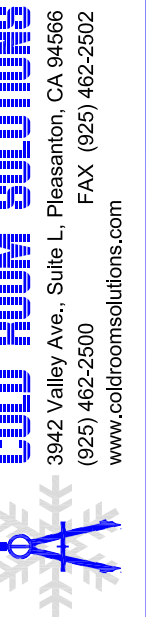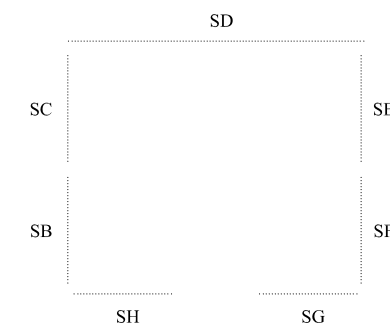

Cold Room Solutions
 3942 Valley Ave., Suite L, Pleasanton, CA 94566
 (925) 462-2500 FAX (925) 462-2502
 www.coldroomsolutions.com

BOX #K4
 USED PANELS

SCALE: 3/8" = 1'-0"	
Job No.:	Dwg. By: BB
Date: 03/16/11	Dwg. No.: K4